

# NEW HAMPSHIRE DEPARTMENT OF TRANSPORTATION



## BUREAU OF BRIDGE DESIGN




DESCRIPTION:

BRIDGE APPROACH CURB DETAIL - T2 & T3 RAIL

DATE REVISED:

9/27/2023

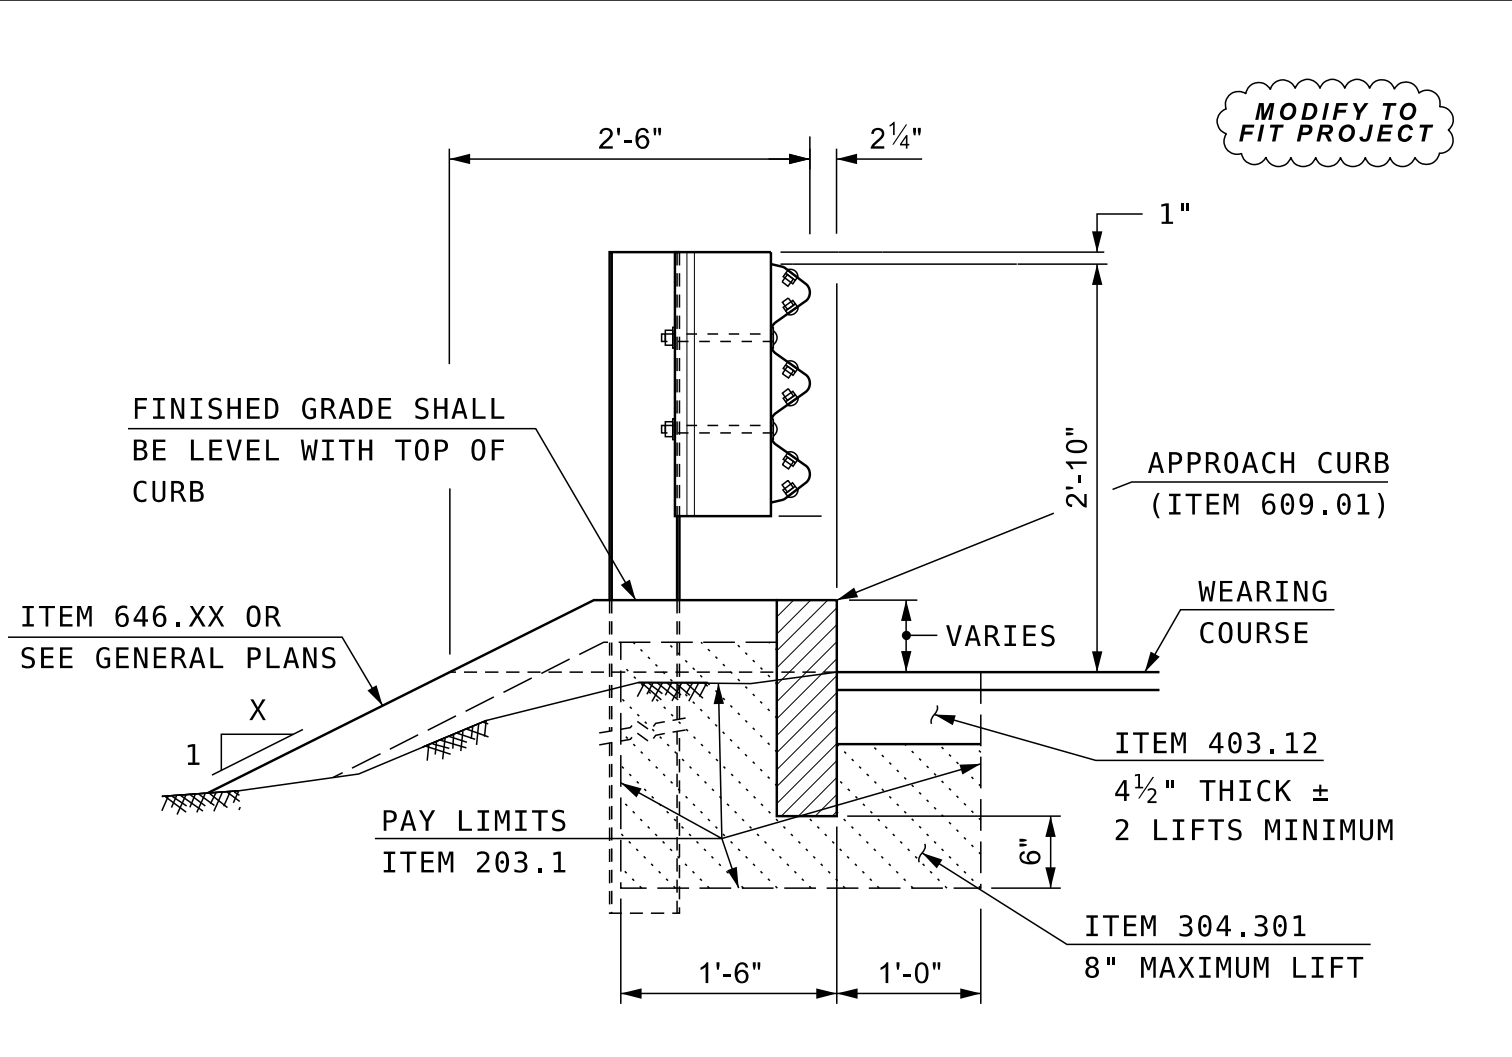

## BRIDGE APPROACH CURB DETAIL

SCALE: 3/4" = 1'-0"

**NOTE TO DESIGNER:**

1. PLACE DETAIL WITH ROADWAY DETAILS.
2. AREA IN FRONT OF CURB AS SHOWN, OCCURS AFTER APPROACH SLAB.
3. COORDINATE WITH HIGHWAY DESIGN ON QUANTIFYING ITEMS.
4. IF BRIDGE PROJECT, ITEMS SHALL BE QUANTIFIED AND PLACED IN QUANTITY BOX.

# NEW HAMPSHIRE DEPARTMENT OF TRANSPORTATION



## BUREAU OF BRIDGE DESIGN




DESCRIPTION:

BRIDGE APPROACH CURB DETAIL - T4

DATE REVISED:

9/27/2023

**MODIFY TO FIT PROJECT**

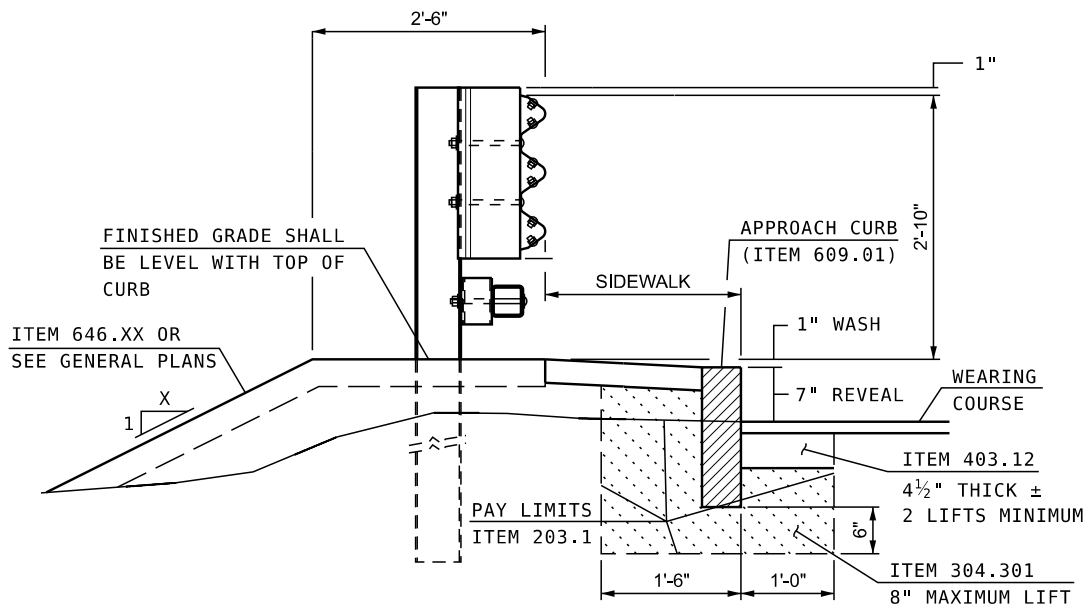

### BRIDGE APPROACH CURB DETAIL - T4 RAIL

**NOTE TO DESIGNER:**

1. PLACE DETAIL WITH ROADWAY DETAILS.
2. AREA IN FRONT OF CURB AS SHOWN, OCCURS AFTER APPROACH SLAB.
3. COORDINATE WITH HIGHWAY DESIGN ON QUANTIFYING ITEMS.
4. IF BRIDGE PROJECT, ITEMS SHALL BE QUANTIFIED AND PLACED IN QUANTITY BOX.