
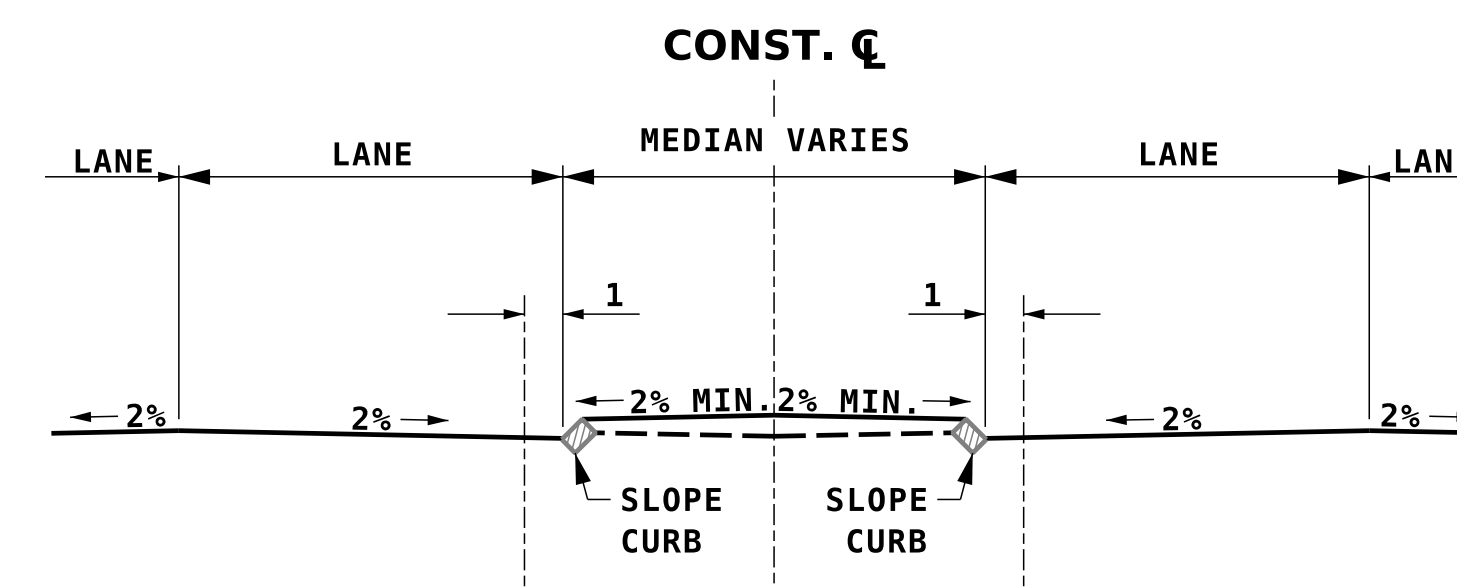
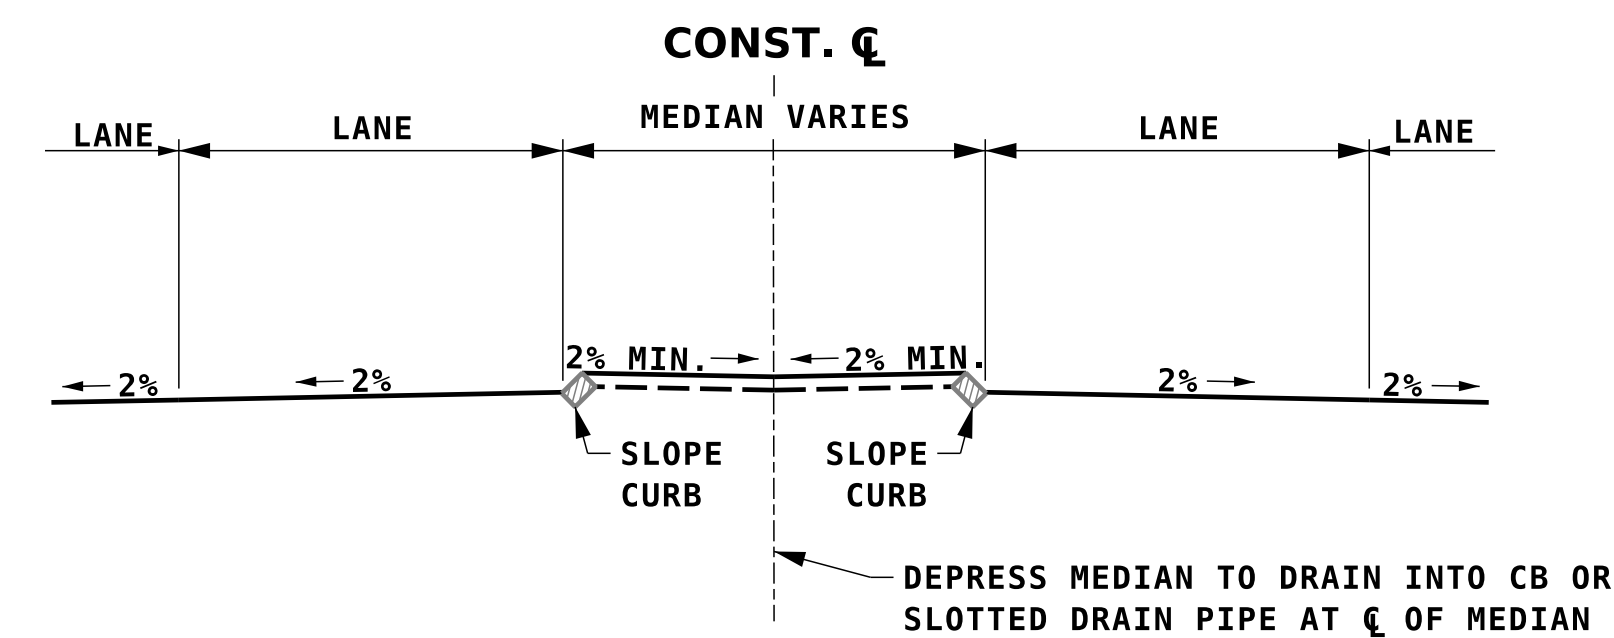
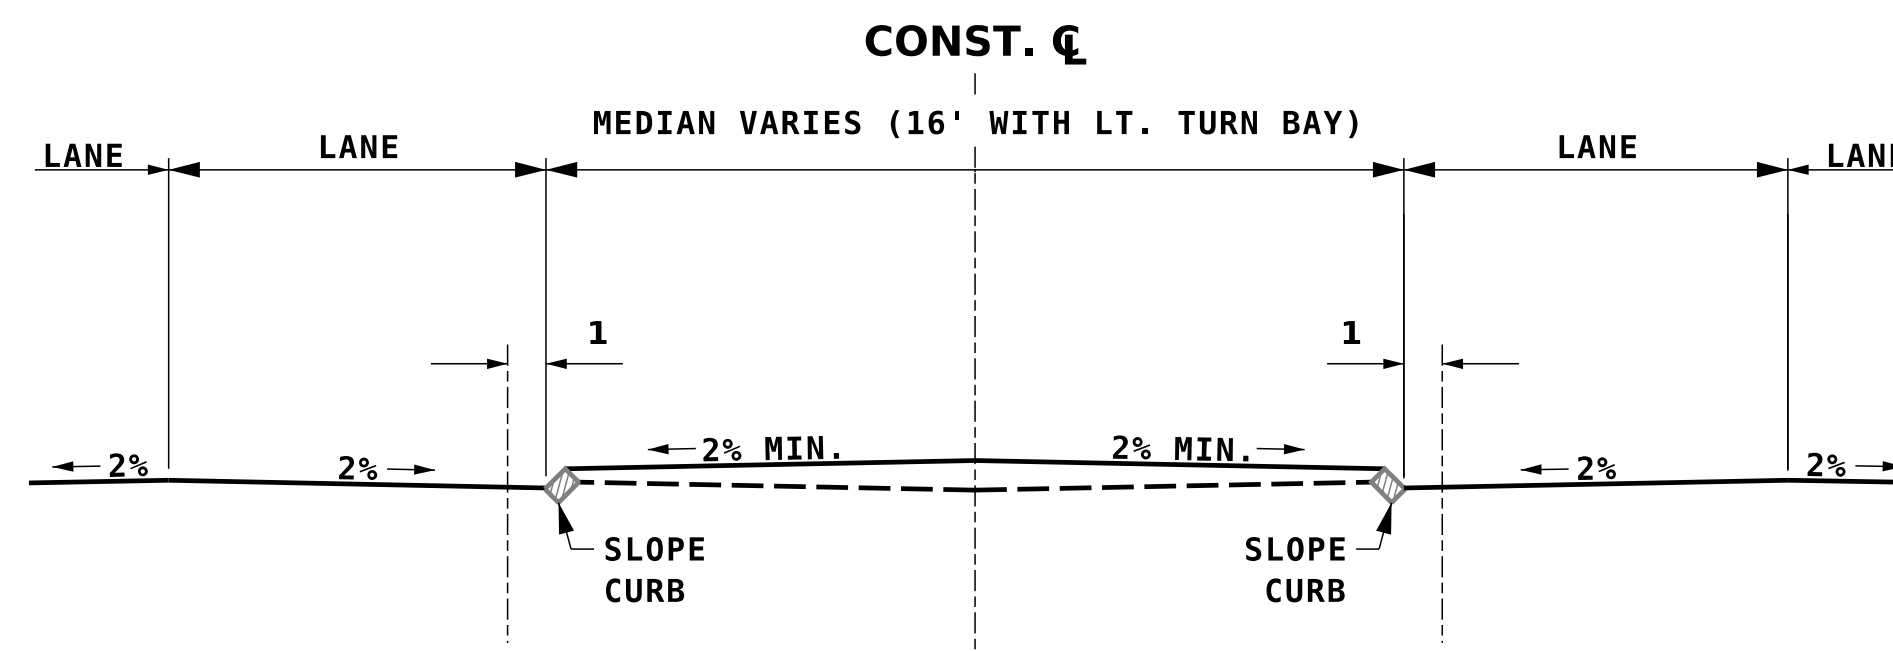




CURBED ROADWAY

NOTE:

1. ON MULTILANE TYPICALS, CONSIDER ADDITIONAL PANEL WIDTH FOR SNOW STORAGE.
2. WHEN PRACTICABLE A 5' (MIN.) GRASS STRIP WILL BE PLACED BETWEEN CURB AND SIDEWALK.
4. 8% SLOPE ON GRASS STRIPS SHOWN, MAY BE VARIED TO IMPROVE MATCH TO ADJACENT PROPERTIES.
5. CURB REVEAL NORMALLY: 7" VERTICAL CURB - AT SIDEWALK LOCATIONS, (TAPER ENDS 0" TO 7" IN 8')

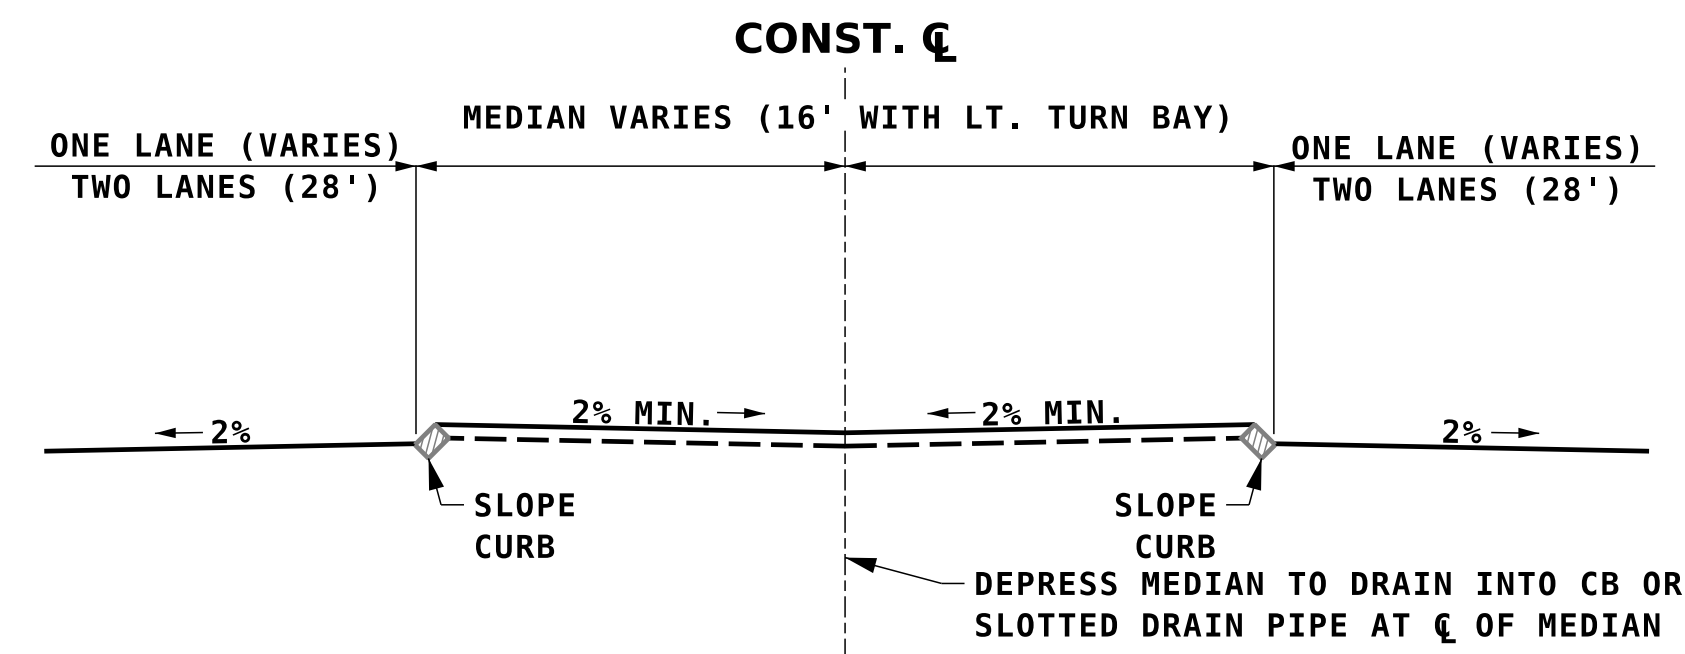

MEDIAN TREATMENTS

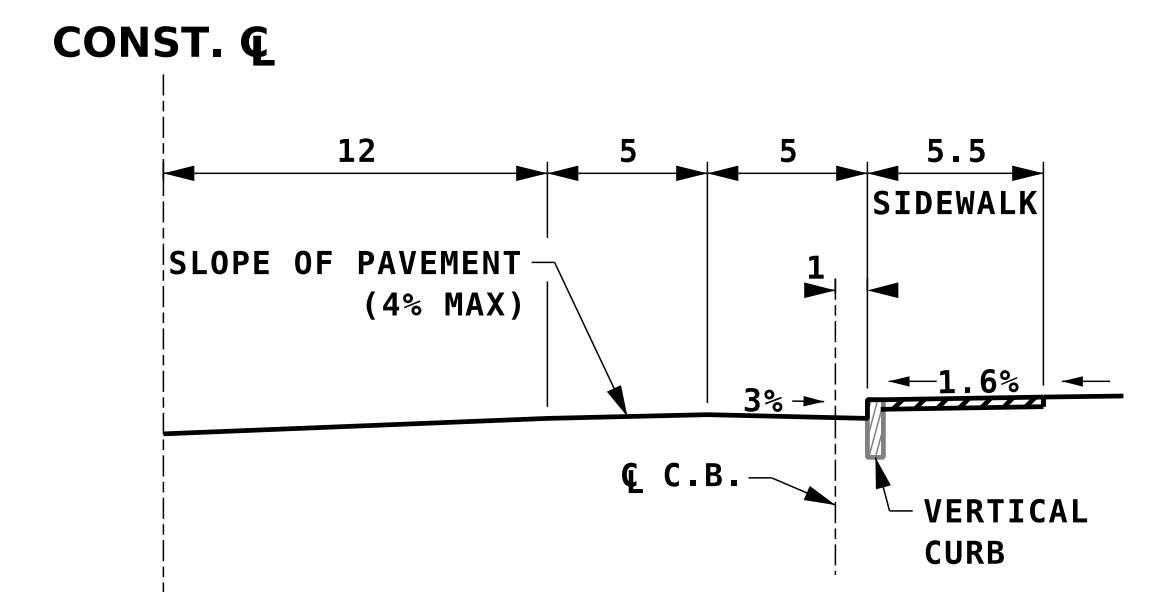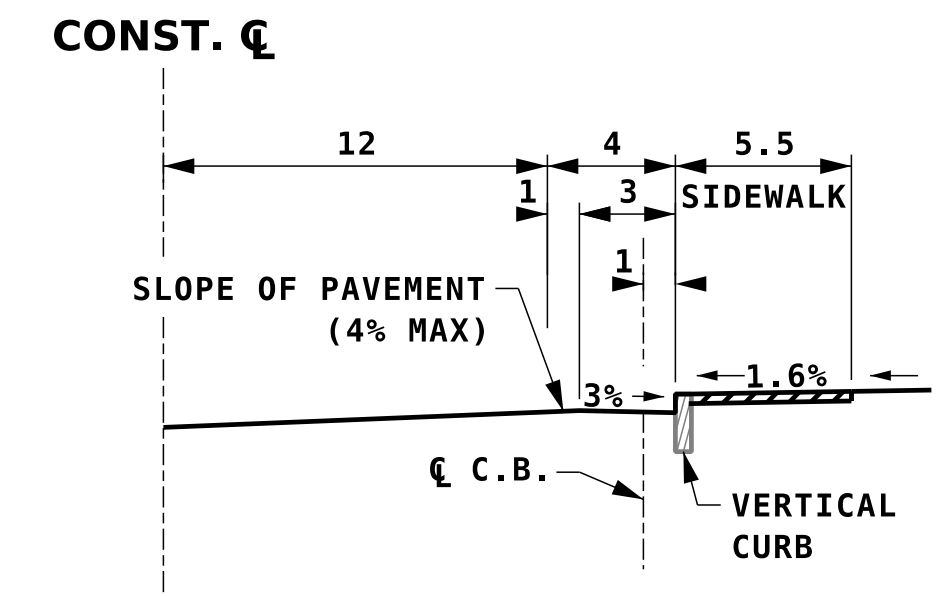

TREATMENT OF SHOULDERS ON HIGH SIDE OF PAVEMENT IN SUPERELEVATED SECTIONS

NOTE: ALL DIMENSIONS ARE IN FEET UNLESS OTHERWISE NOTED.

STATE OF NEW HAMPSHIRE				
SAMPLE				
DEPARTMENT OF TRANSPORTATION		BUREAU OF HIGHWAY DESIGN		
URBAN STREETS AND MAJOR URBAN STREETS (WITH MEDIANS)				

REVISION DATE	DGN	STATE PROJECT NO.	SHEET NO.	TOTAL SHEETS
10/22/24	dm-sam-17	12345	1	1